

NOTE: EXISTING GAS AND WATER SERVICES MAY NEED TO BE ADJUSTED ON A CASE-BY-CASE BASIS


REVISION RECORD	
No.	Date
01	
02	
03	
04	
05	
06	
07	
08	

Path & Filename: G:\Projects\97278\142 Lebanon\97278 Sidewalks\0000 Sidewalks Civil\DWG\02-Sheet\C-97278-0000 SITE PLAN\_CURRENT.dwg  
 Plot Date: 7/21/2023 8:01 AM User: P. Marzani, P.E.

THE GATEWAY ENGINEERS, INC. RETAINS OWNERSHIP RIGHTS OF ALL DATA WITHIN THE PLANS. DATA CONTAINED WITHIN IS ONLY TO BE USED FOR ITS INTENDED PURPOSE BY ITS RESPONSIBLE PARTY. THE USE, REPLICATION, REPRODUCTION, OR REDISTRIBUTION OF DATA CONTAINED WITHIN IS STRICTLY PROHIBITED AND SUBJECT TO LEGAL ACTION.



Know what's below.  
Call before you dig.  
Serial No. -

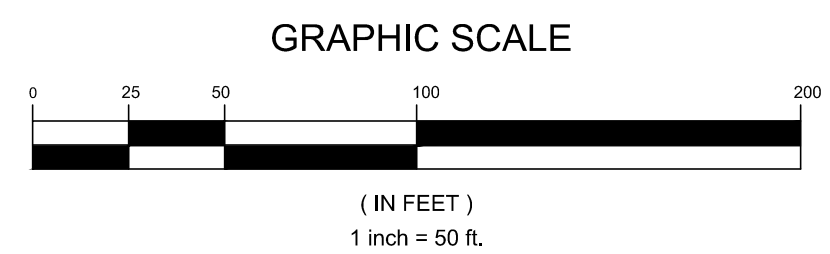

MT. LEBANON SIDEWALK TSL STUDY  
GREENHURST DRIVE  
PITTSBURGH, PA 15228  
PREPARED FOR:  
**MUNICIPALITY OF MT. LEBANON**  
710 WASHINGTON ROAD  
PITTSBURGH, PA 15228

GREENHURST 1  
Project Number: 97278-0000  
Drawing Scale: 1"=50'  
Date Issued: JULY 2023  
Index Number: -  
Drawn By: ALB  
Checked By: MBM  
Project Manager: JPM  
**C103**