


P:\In & File\name\G:\Projects\97278\0000 Mt Lebanon\97278 Sidewalks\0000 Sidewalks Civil\DWG\02-Sheet\C9-97278-0000 SITE PLAN_CURRENT.dwg
 Plot Date: 7/21/2023 8:03 AM User: P. Matusz, P.E.
 Save Date: 7/19/2023 11:03 AM

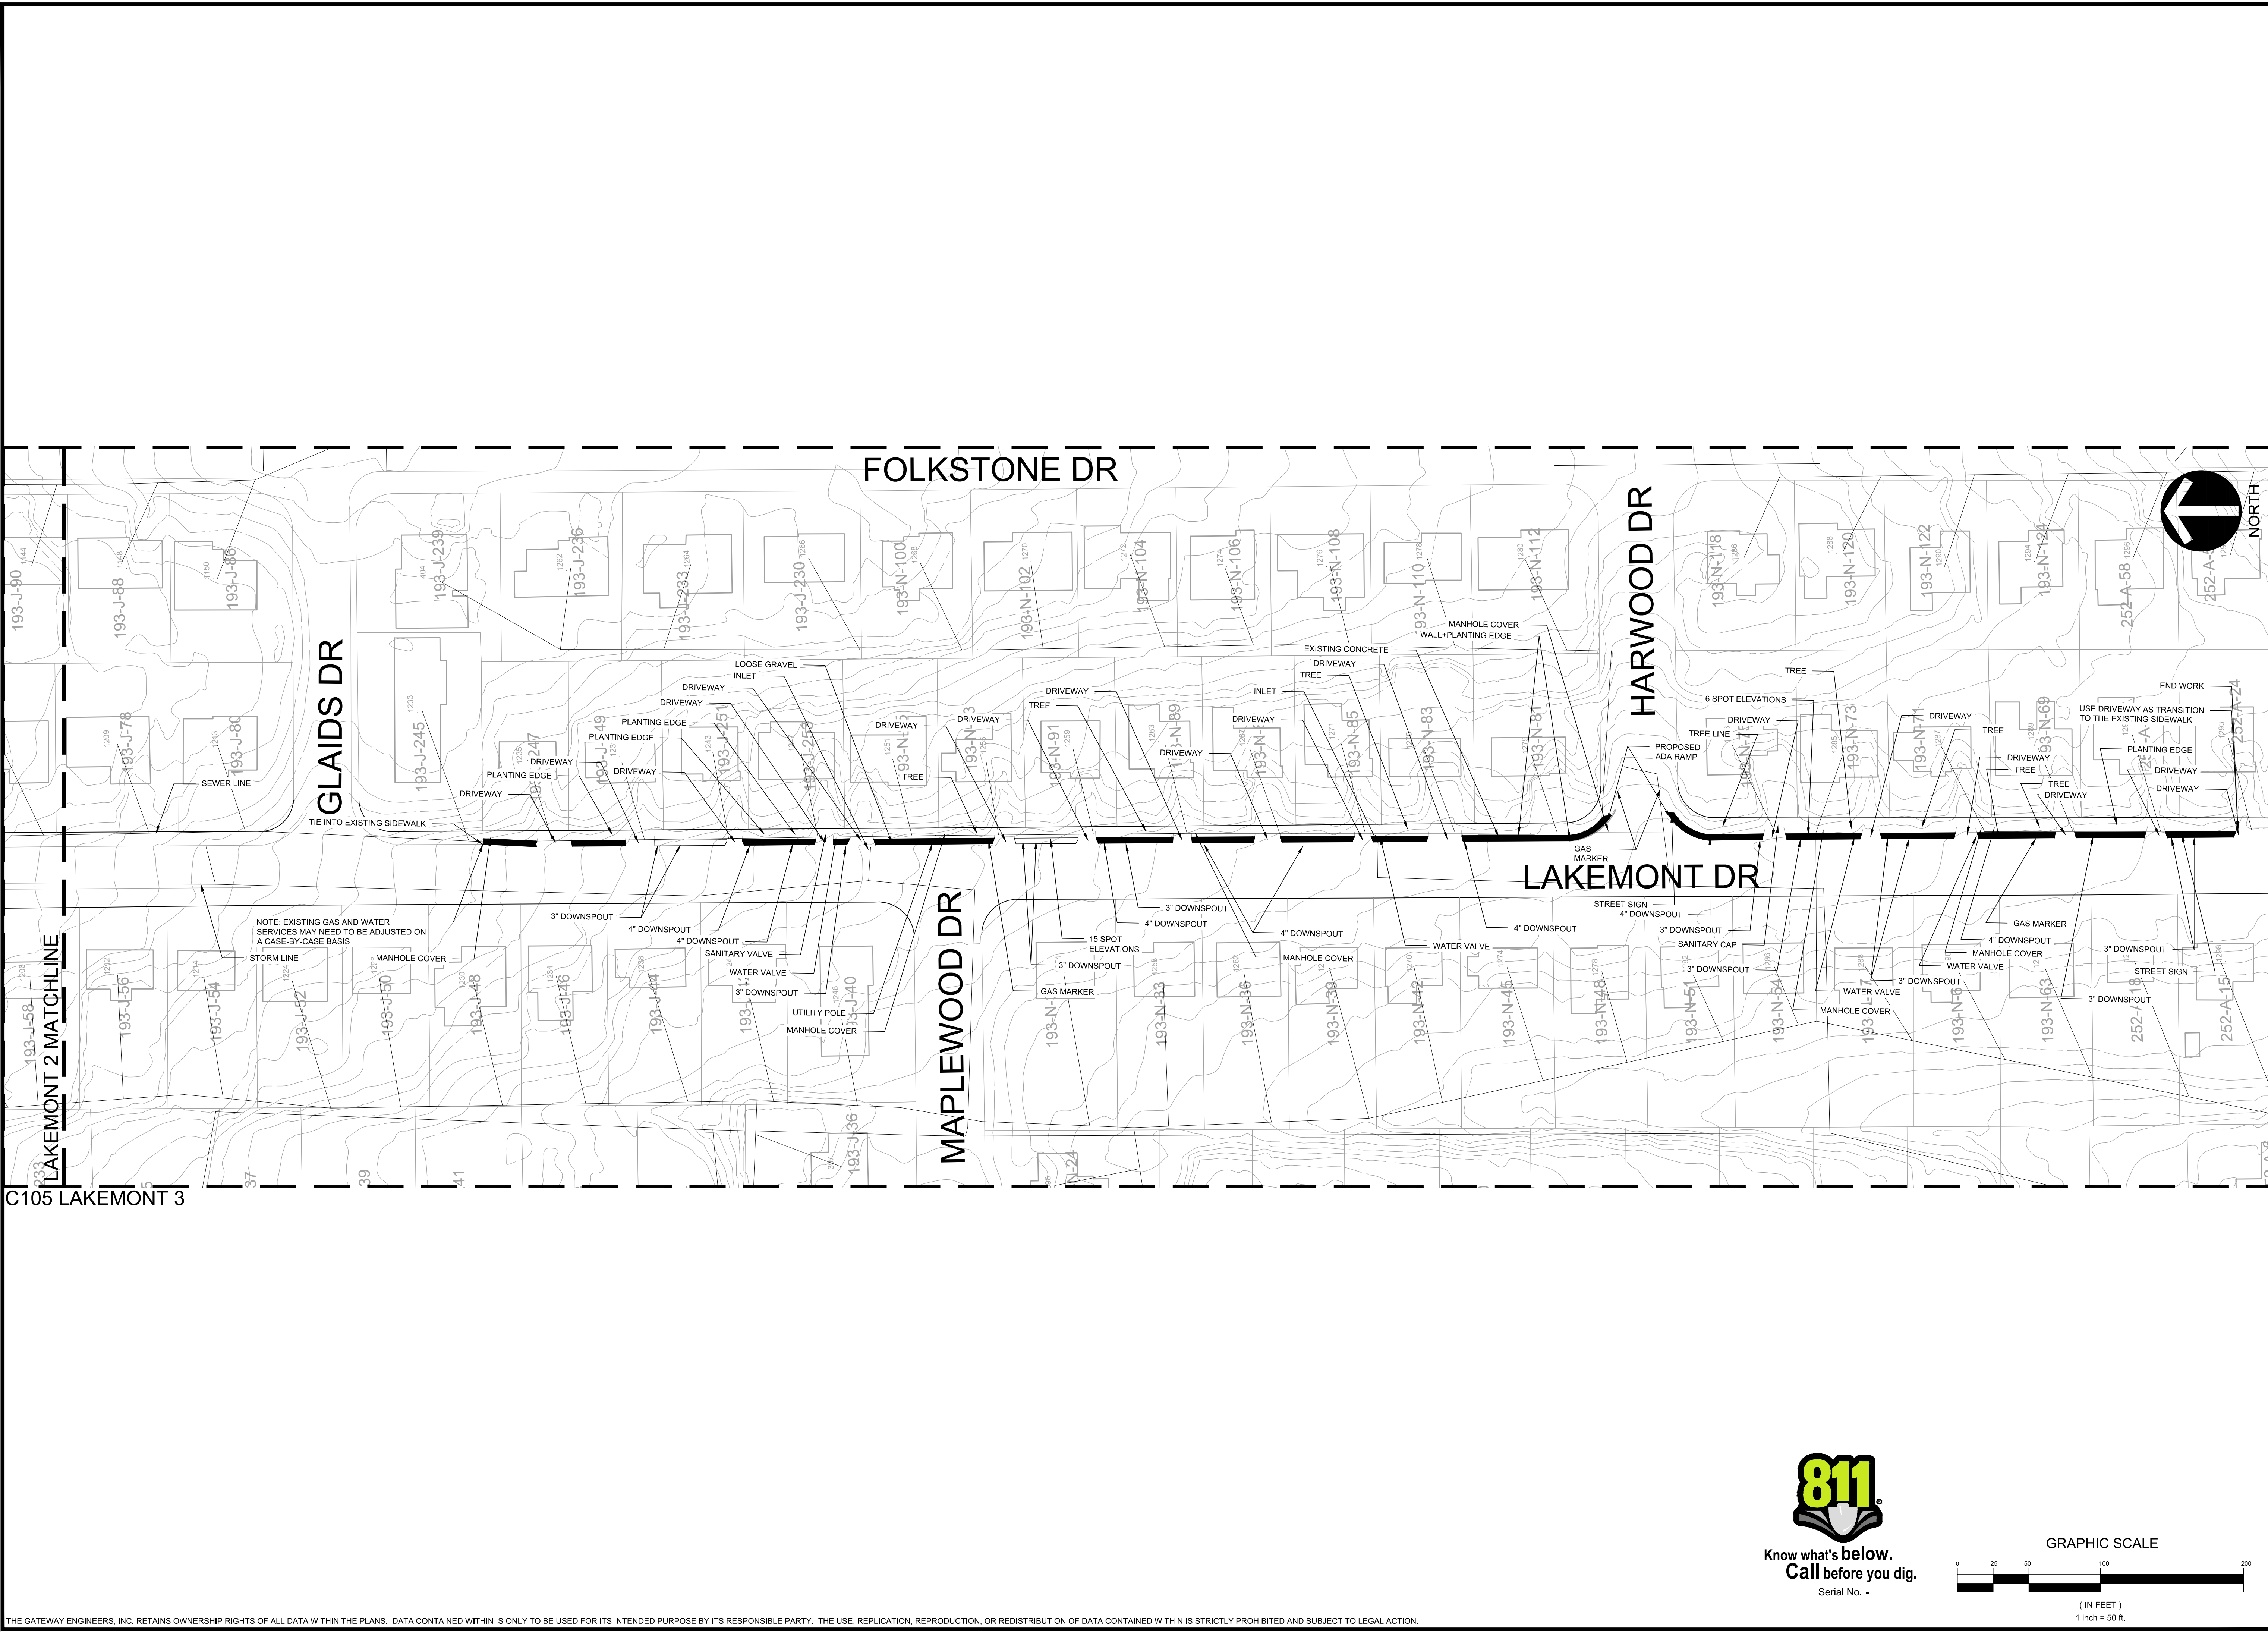

LAKEMONT 2 MATCHLINE

C105 LAKEMONT 3

NOTE: EXISTING GAS AND WATER SERVICES MAY NEED TO BE ADJUSTED ON A CASE-BY-CASE BASIS

REVISION RECORD	
No.	Date
01	
02	
03	
04	
05	
06	
07	
08	

MT. LEBANON SIDEWALK TSL STUDY
 LAKEMONT DRIVE
 PITTSBURGH, PA 15228
 PREPARED FOR:
MUNICIPALITY OF MT. LEBANON
 710 WASHINGTON ROAD
 PITTSBURGH, PA 15228

LAKEMONT 3
 Project Number: 97278-0000
 Drawing Scale: 1"=50'
 Date Issued: JULY 2023
 Index Number: -
 Drawn By: ALB
 Checked By: MBM
 Project Manager: JPM
C105



Know what's below.
 Call before you dig.
 Serial No. -

