


C107 ROBB HOLLOW 1




C107 ROBB HOLLOW 2

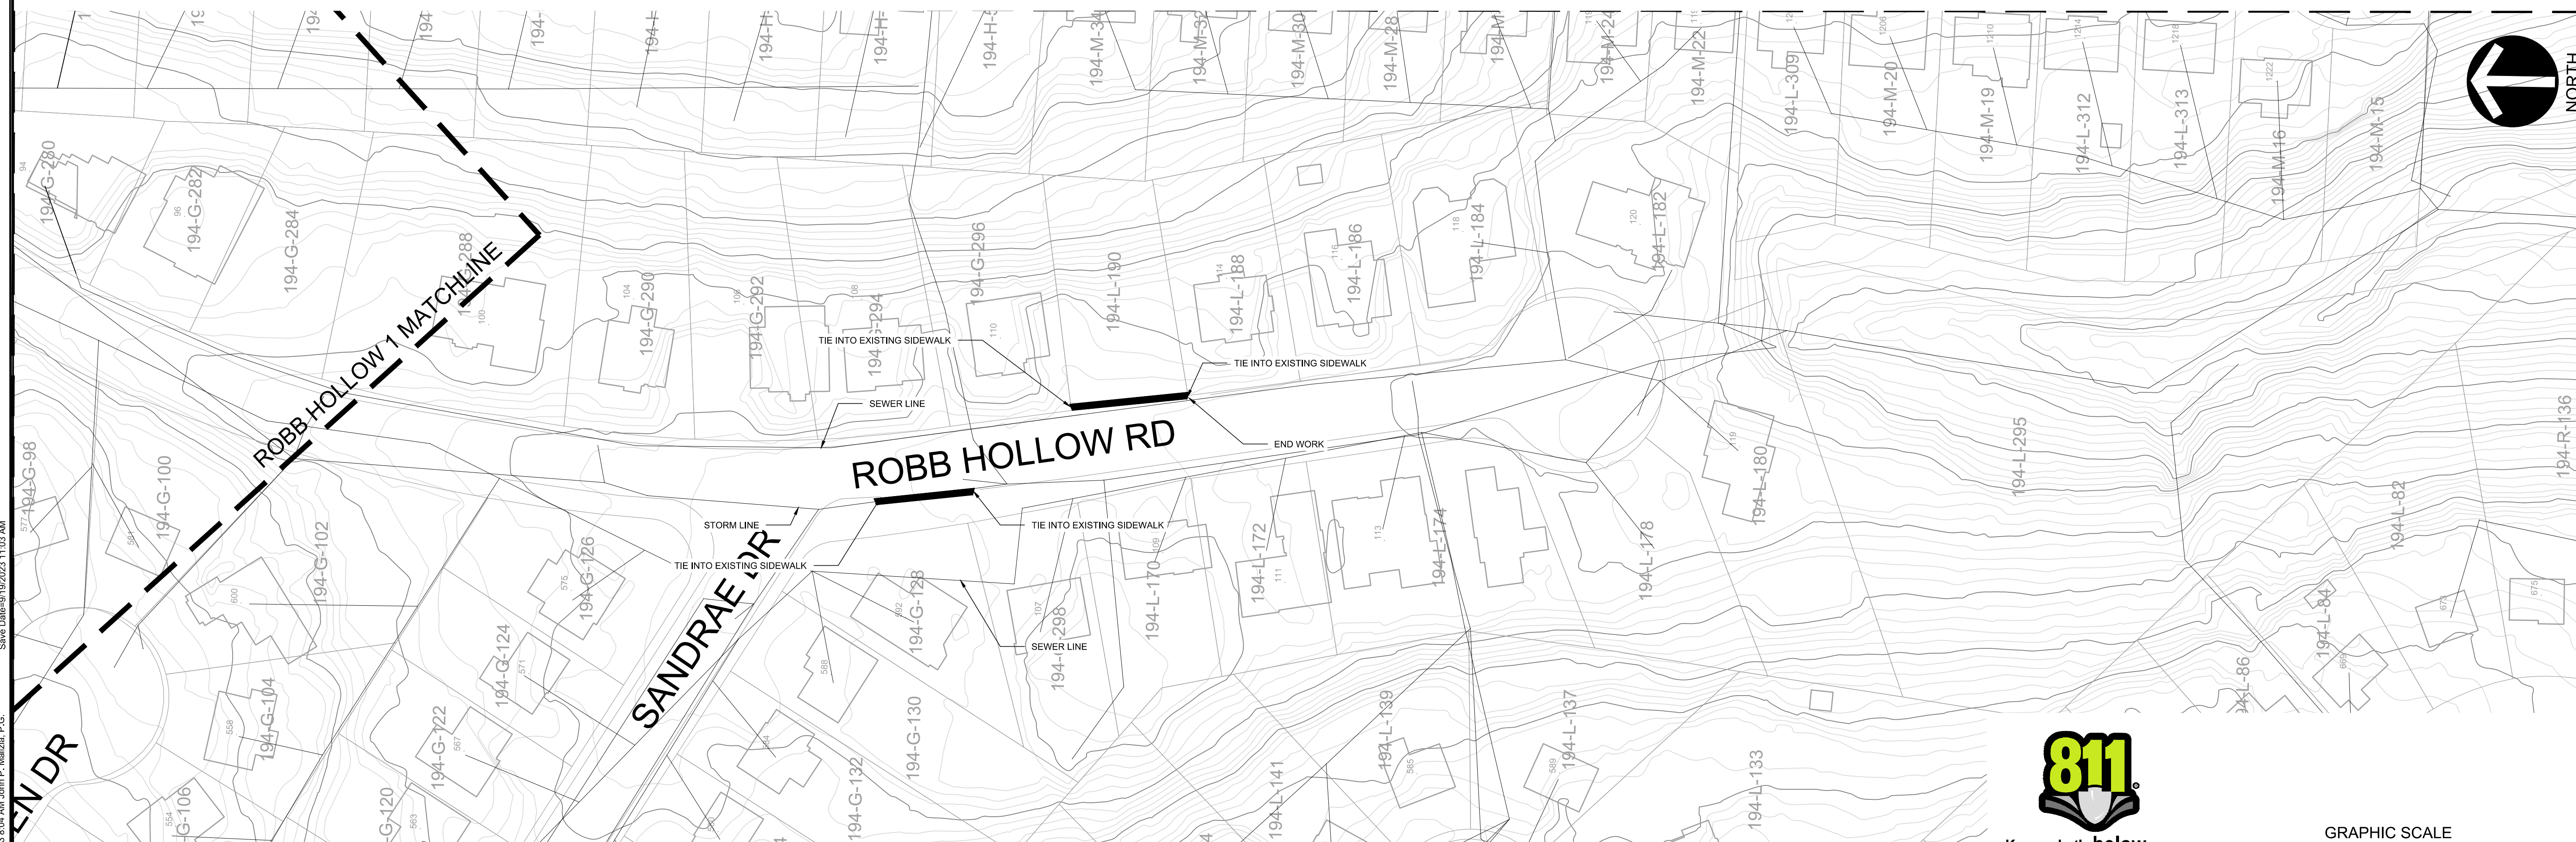

No.	Date	REVISION RECORD
01	-	-
02	-	-
03	-	-
04	-	-
05	-	-
06	-	-
07	-	-
08	-	-

MT. LEBANON SIDEWALK TSL STUDY
KELSO ROAD
PITTSBURGH, PA 15228
PREPARED FOR:
MUNICIPALITY OF MT. LEBANON
710 WASHINGTON ROAD
PITTSBURGH, PA 15228

ROBB HOLLOW RD 1-2
Project Number: 97278-0000
Drawing Scale: 1"=50'
Date Issued: JULY 2023
Index Number: -
Drawn By: ALB
Checked By: MBM
Project Manager: JPM
C107

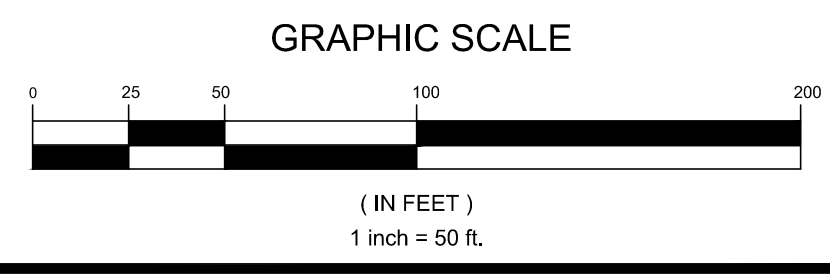

P:\In & File\name\G:\Projects\97278-0000 Sidewalks\C107\02-Sheet\C107-01-SITE PLAN_CURRENT.dwg
 Plot Date: 7/23/23 10:03 AM
 User: JPM
 P:\In & File\name\G:\Projects\97278-0000 Sidewalks\C107\02-Sheet\C107-01-SITE PLAN_CURRENT.dwg