


C102 WOODLAND 1

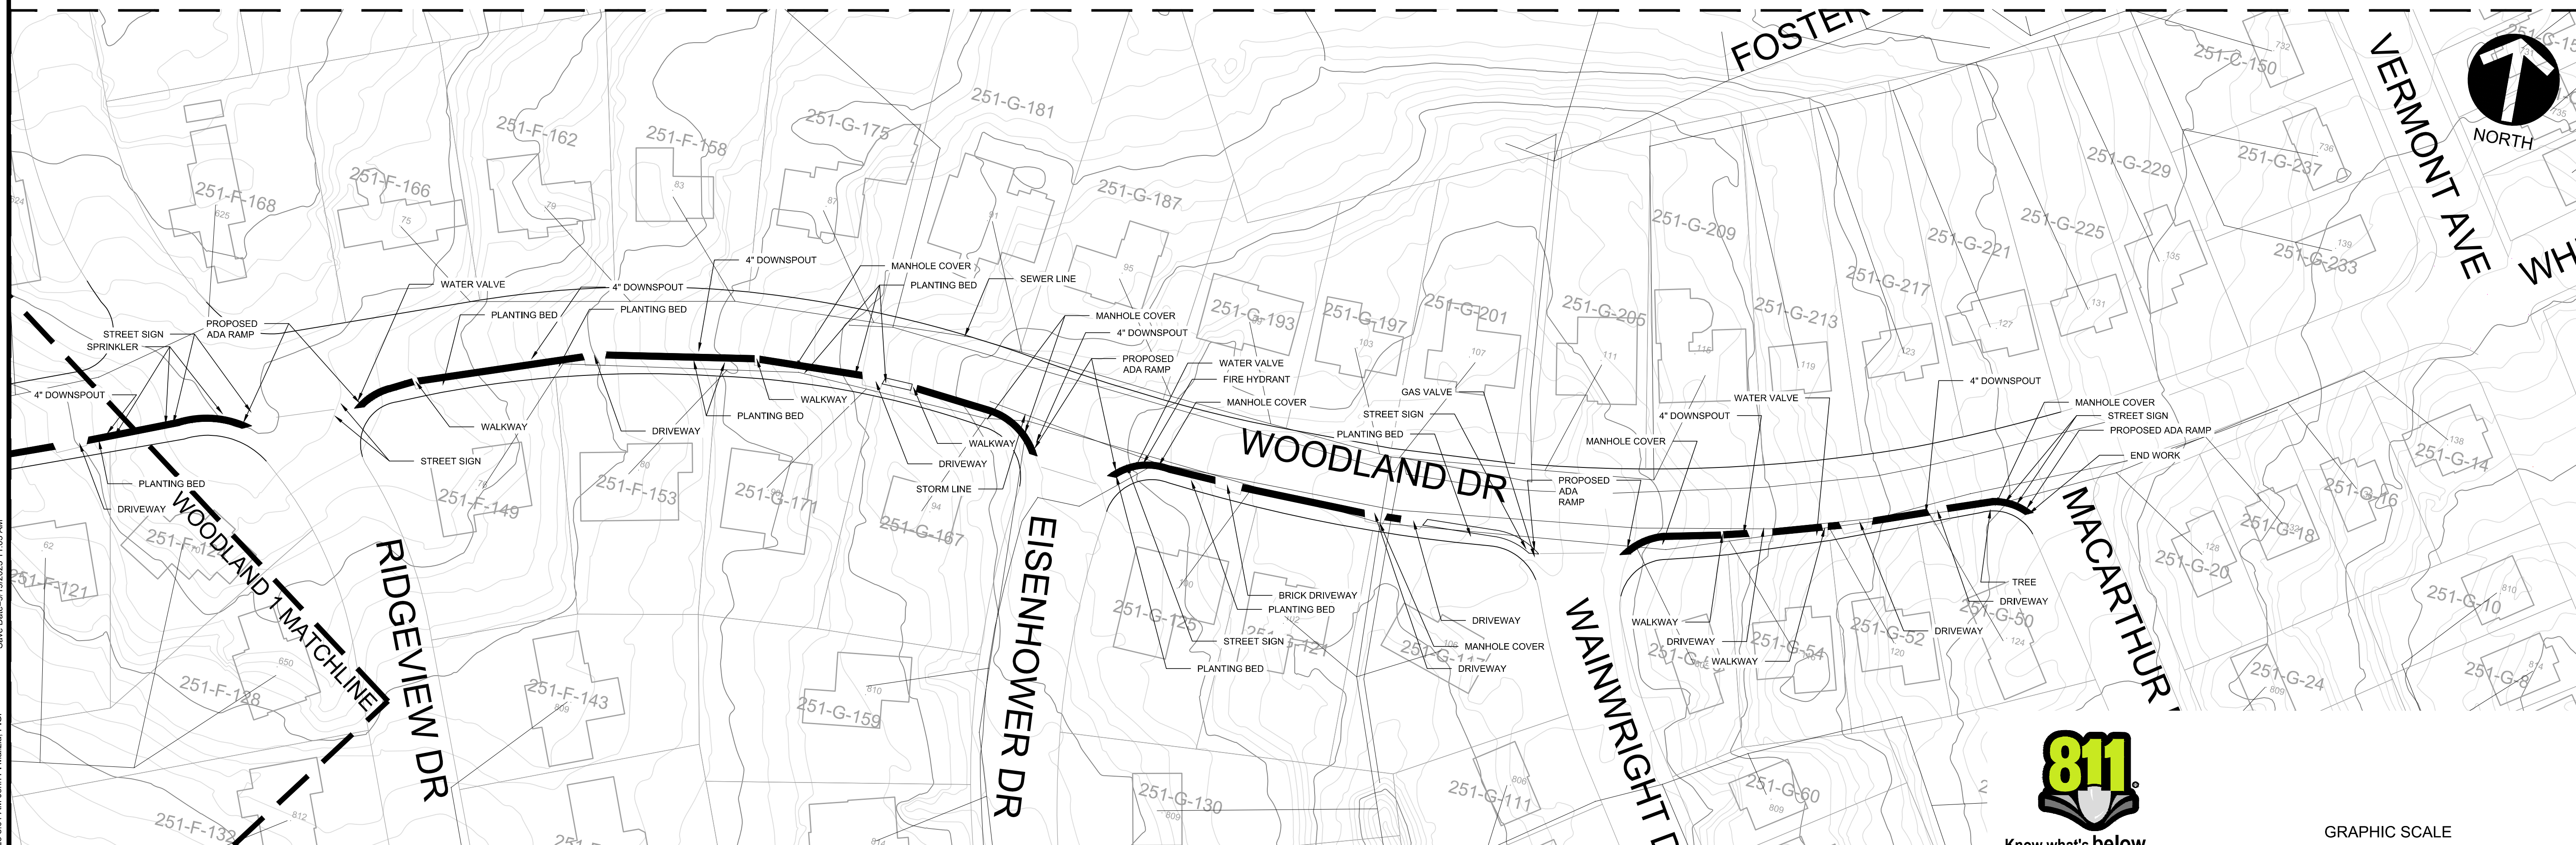

C102 WOODLAND 2


REVISION RECORD

No.	Date	Description
01		
02		
03		
04		
05		
06		
07		
08		

No.	Date
01	
02	
03	
04	
05	
06	
07	
08	

MT. LEBANON SIDEWALK TSL STUDY  
WOODLAND DRIVE  
PITTSBURGH, PA 15228  
PREPARED FOR:  
**MUNICIPALITY OF MT. LEBANON**  
710 WASHINGTON ROAD  
PITTSBURGH, PA 15228

WOODLAND 1-2  
Project Number: 97278-0000  
Drawing Scale: 1"=50'  
Date Issued: JULY 2023  
Index Number: -  
Drawn By: ALB  
Checked By: MBM  
Project Manager: JPM  
**C102**

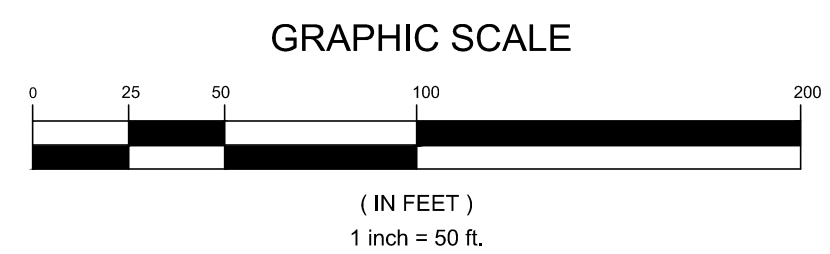

Path & Filename: G:\Projects\97278-0000 Sidewalks\C102\Drawings\02-Sheet\C102-97278-0000 SITE PLAN\_CURRENT.dwg  
 Plot Date: 7/23/23 8:01 AM  
 User: John P. Johnson, P.E.  
 Scale: 1/8"=1'-0"