


C106 KELSO 1

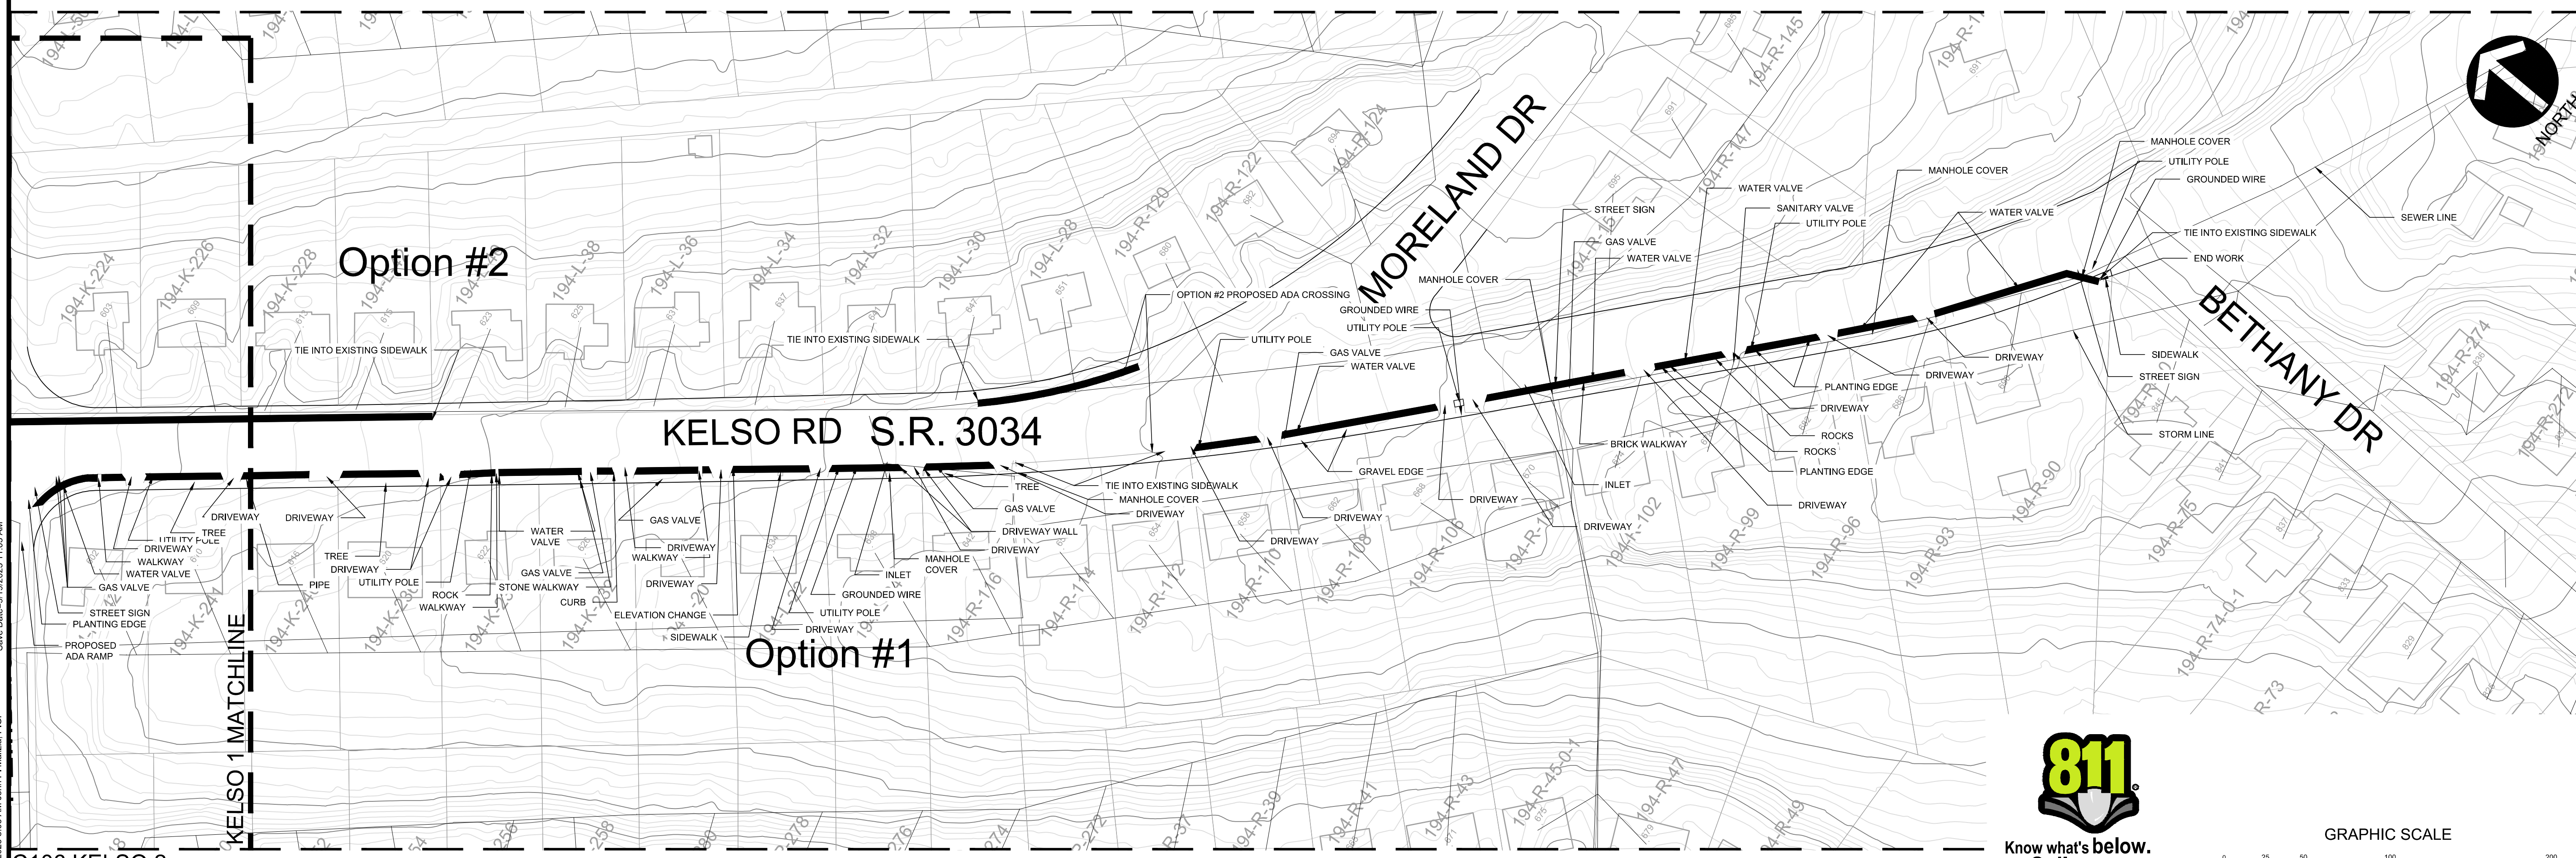


C106 KELSO 2

REVISION RECORD

No.	Date	Description
01		
02		
03		
04		
05		
06		
07		
08		

MT. LEBANON SIDEWALK TSL STUDY
KELSO ROAD
PITTSBURGH, PA 15228
PREPARED FOR:
MUNICIPALITY OF MT. LEBANON
710 WASHINGTON ROAD
PITTSBURGH, PA 15228

KELSO 1-2
Project Number: 97278-0000
Drawing Scale: 1"=50'
Date Issued: JULY 2023
Index Number: -
Drawn By: ALB
Checked By: MBM
Project Manager: JPM
C106

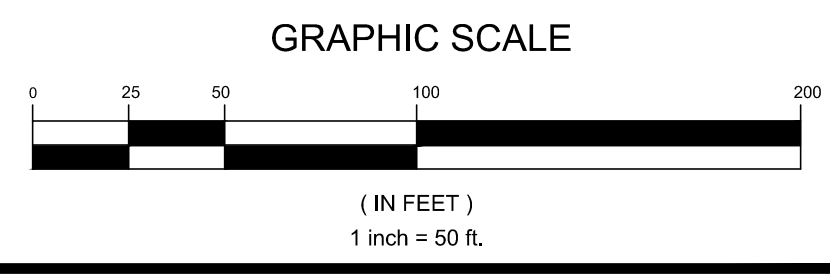

P:\In & File\97278-0000 MT Lebanon\97278 Sidewalks\0000 Sidewalks\CAD\DWG\02-Sheet\C106-KELSO-1.DWG
 Plot Date: 7/23/23 10:03 AM
 User: JPM
 PLOT: C:\Users\jpm\OneDrive\Desktop\C106-KELSO-1.DWG